

**COOLING TOWER REPLACEMENT
61 WOODLAND STREET
HARTFORD, CONNECTICUT
PROJECT: BI-2B-272 (2nd Rebid)**

BID OPENING

1:00 P.M.

NOVEMBER 10, 2010

ADDENDUM NUMBER 2

DATE OF ADDENDUM

OCTOBER 22, 2010

The following clarifications are applicable to drawings and specifications for the project referenced above.

Item 1

Drawing GI1.1: REPLACE the listing of applicable codes shown on the drawings with the listing below.

2005 STATE BUILDING CODE (SBC)

1. INTERNATIONAL BUILDING CODE/2003 (ICC)
2. INTERNATIONAL EXISTING BUILDING CODE/2003 (ICC)
3. INTERNATIONAL MECHANICAL CODE/2003 (ICC)
4. INTERNATIONAL PLUMBING CODE/2003 (ICC)
5. INTERNATIONAL RESIDENTIAL CODE/2003 (ICC)
6. NATIONAL ELECTRICAL CODE, NFPA 70/2005 (NEC)
7. INTERNATIONAL ENERGY CONSERVATION CODE/2006 (ICC)
8. ICC/ANSI A117.1/2003 ACCESSIBLE AND USABLE BUILDINGS AND FACILITIES (ANSI)
9. STATE BUILDING CODE - 2005 CONNECTICUT SUPPLEMENT
10. 2009 AMENDMENT TO THE 2005 CONNECTICUT SUPPLEMENT

2005 CONNECTICUT STATE FIRE SAFETY CODE (CSFSC)

1. INTERNATIONAL FIRE CODE/2003(ICC)
2. 2005 CONNECTICUT STATE FIRE SAFETY CODE
3. NATIONAL FIRE PROTECTION ASSOCIATION 101 LIFE SAFETY CODE/2003 (NFPA 101)
4. 2009 AMENDMENT TO THE 2005 CONNECTICUT STATE FIRE SAFETY CODE

2005 CONNECTICUT STATE ELEVATOR CODE

1. ASME A17.1 SAFETY CODE FOR ELEVATORS AND ESCALATORS - 1996 WITH 1997 & 1998 AMENDMENTS
2. ASME A17.1 SAFETY CODE FOR ELEVATORS AND ESCALATORS - 2004 PART 5.2 LIMITED USE APPLICATION ELEVATORS (LULA)
3. ASME A18.1 SAFETY STANDARDS FOR PLATFORM LIFTS AND STAIRWAY CHAIRLIFTS/2003

Item 2

Drawing A2.6.2: REPLACE Detail 2/A2.6.2 with Sketch SKA-01

Item 3

Drawing A2.4.1: REPLACE Detail 2/A2.4.1 with Sketch SKA-02

Item 4

Drawing A3.1.2: MODIFY West Elevation with Sketch SKA-03

Item 5

Drawing A6.3.2: MODIFY West Elevation with Sketch SKA-04

Item 6

Piping support CLARIFICATION: Drawing M3.0; While the piping diagram shows some of the pipe mounted up high on the side of the cooling tower, this was only done for diagrammatical purposes. The large 8" pipe does not have to be run high across the cooling tower requiring additional structural supports. It should actually be run low across the grating and steel and supported from the steel. If the pipe was mounted high then pipe would still be supported by the steel supports below, it just requires longer vertical supports. Additionally the mechanical contractor is responsible for supporting the pipes per section 23 05 29.

Item 7

Drawing A2.4.1: Provide a new primary roof drain and a new overflow roof drain for the lower cooling tower roof (over the mechanical room inside the areaway). Connect to the existing storm pipe. The overflow drain shall be piped into the primary drain line. Provide a Dwyer/W. E. Anderson Optical Level Sensor to detect water flow in the overflow pipe. The switch shall be connected to the Building Management System and shall provide an alarm if water is detected flowing thru the overflow pipe before it connects to the primary drain.

End of Addendum Number 2 (Two)




Barbara Bergeron,
Associate Fiscal Administrative Officer
Department of Public Works

All questions must be in writing (not phone or e-mail) and must be forwarded to the consulting Architect/Engineer (Tecton Architects, Inc./James Haag, One Hartford Square West, Hartford, CT, 06106) with copies sent to the DPW Project Manager (Thomas Surprenant, 165 Capitol Ave., Rm 470, Hartford, CT, 06106).

T

SKA-01


R

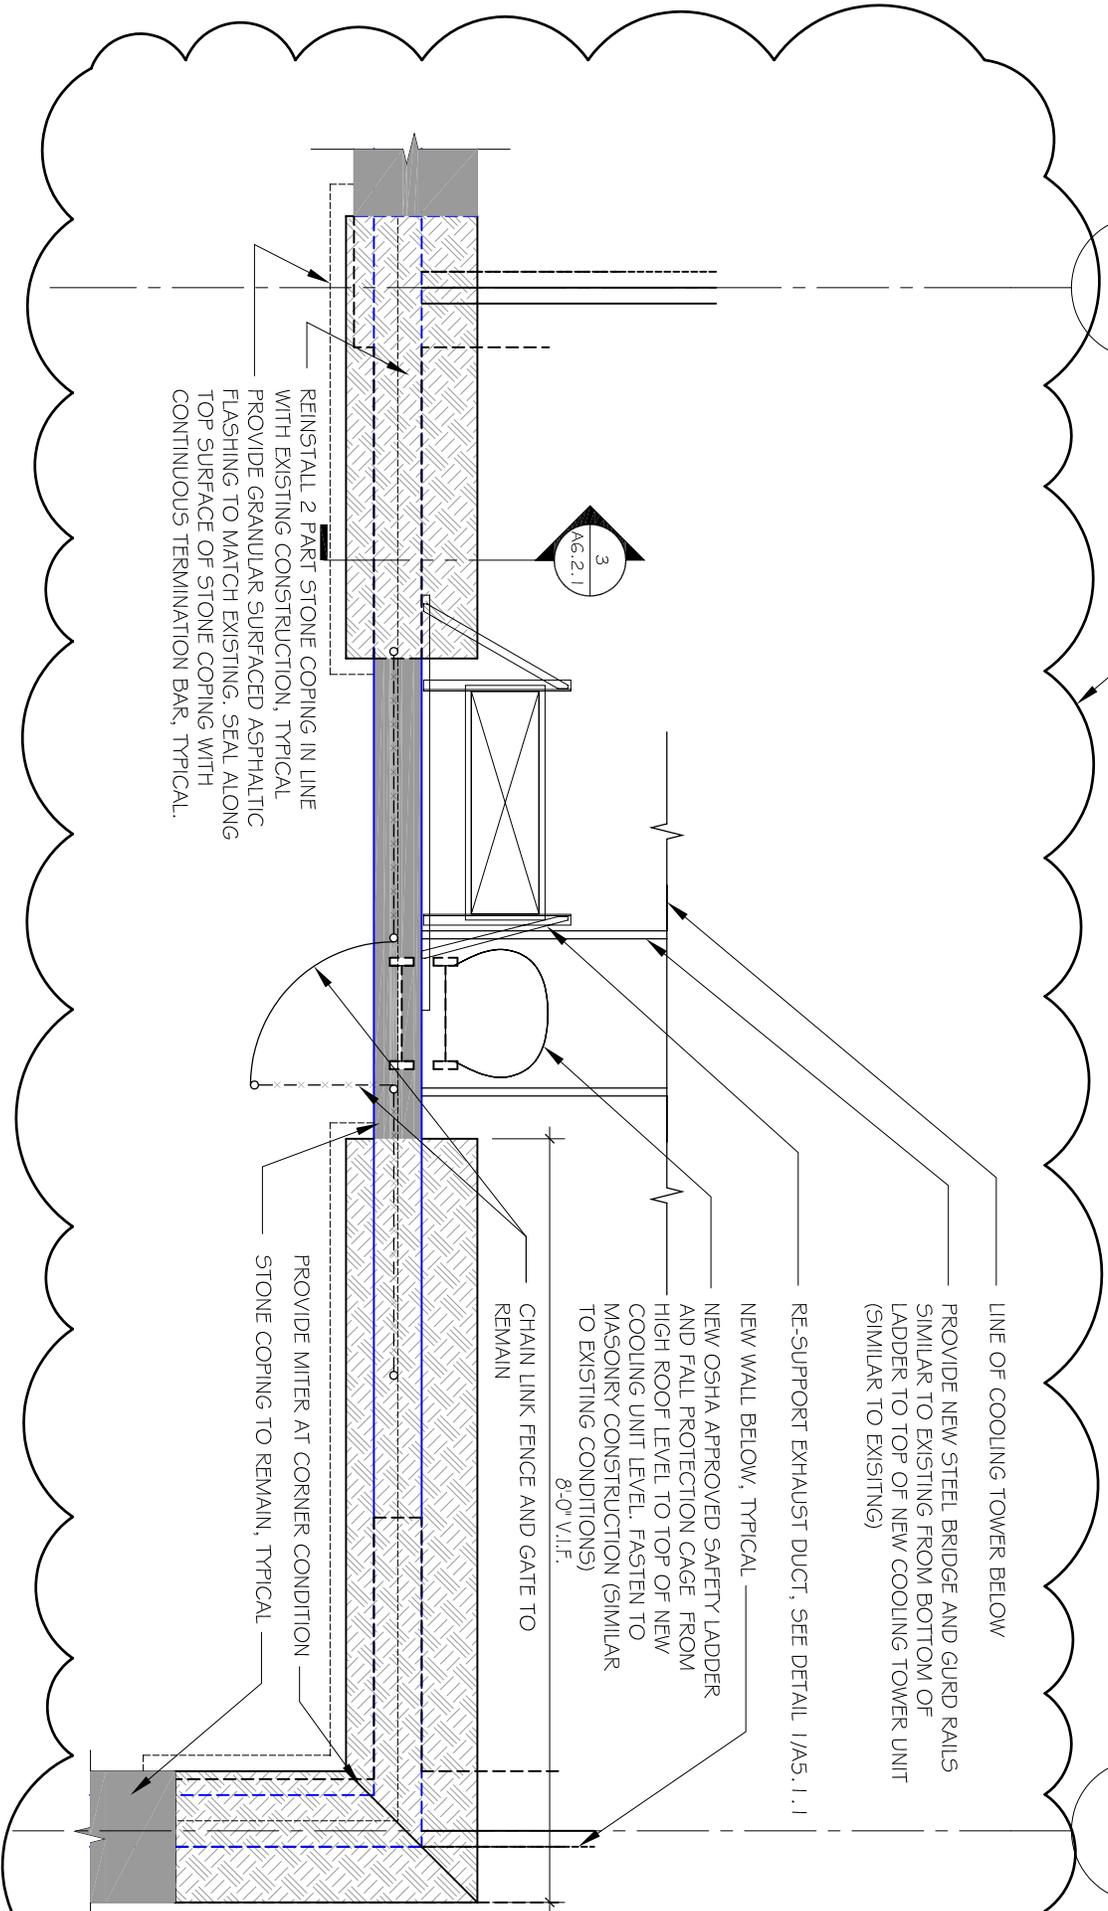

DRAWING TITLE: PARTIAL HIGH ROOF LEVEL PLAN: SUPPLEMENTAL BID 01	DWG. NO.:	SKA-01	
	DATE:		
PROJECT: COOLING TOWER REPLACEMENT 61 WOOLDAND STREET BI-2B-272	RE: 2/A6.2.1	SCALE:	1/4"=1'-0"
PROJECT: COOLING TOWER REPLACEMENT 61 WOOLDAND STREET BI-2B-272		JOB NO.:	CT.58.AR
PROJECT: COOLING TOWER REPLACEMENT 61 WOOLDAND STREET BI-2B-272		REVISED:	

TectonArchitects inc

ONE HARTFORD SQUARE WEST
 HARTFORD CONNECTICUT
 TEL 860 548 0802
 FAX 860 249 2531

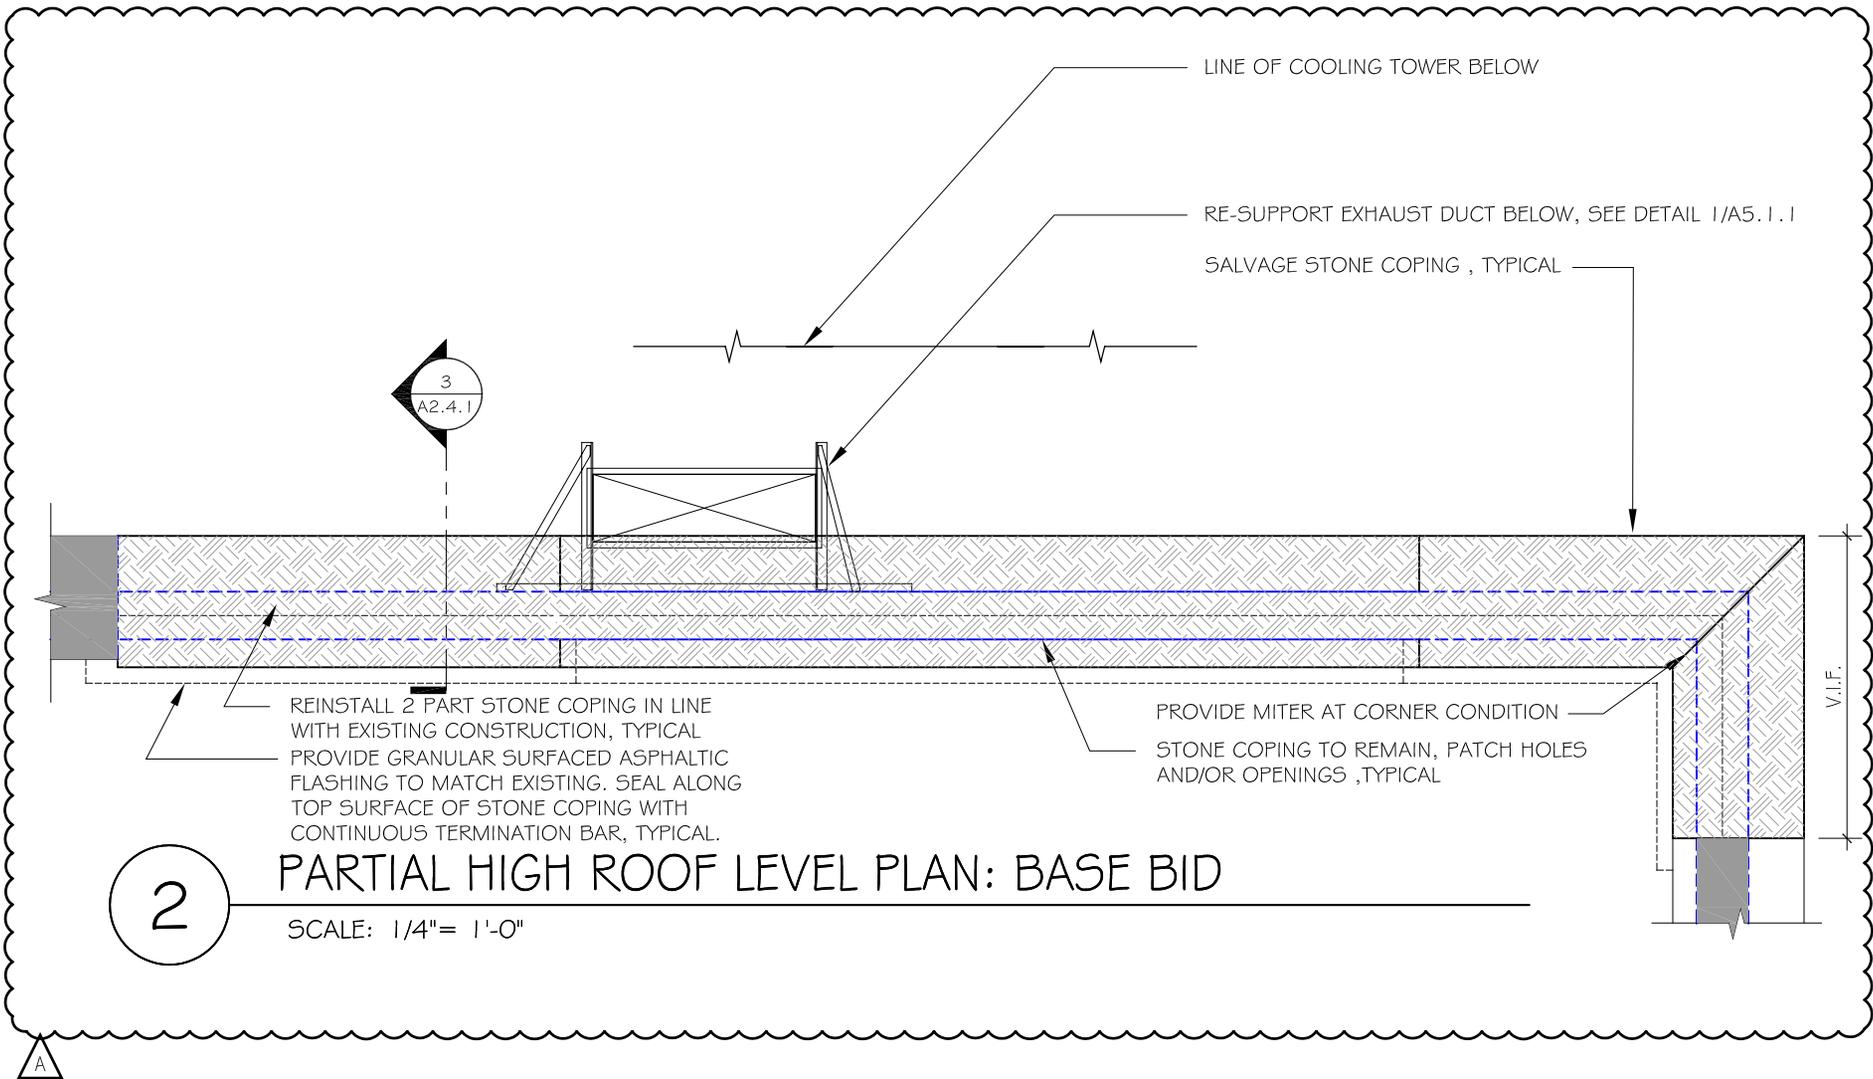

DRAWING TITLE:	PARTIAL HIGH ROOF LEVEL PLAN: BASE BID	DWG. NO:	DATE: 10/27/2009
		SKA-02	SCALE: 1/4" = 1'-0"
			JOB NO: BI-2B-272 / CT.58.AR
PROJECT:	COOLING TOWER REPLACE'T HARTFORD, CT 06105 61 WOODLAND STREET	TectonArchitects inc ONE HARTFORD SQUARE WEST HARTFORD CONNECTICUT TEL 860 548 0802 FAX 860 249 2531 www.tectonarchitects.com	REVISED:
RE: 1/A2.4.1			

BASE BID:
 REMOVE CHAIN-LINK FENCING, STEEL PIPE
 RAILS, ACCESS LADDER AND CHILLER ACCESS
 BRIDGE PATCH ALL ROOFING AND MASONRY
 SURFACES TO MATCH EXISTING, TYPICAL.
 SUPPLEMENTAL BID 01:
 FENCING AND GATE TO REMAIN

A

RELOCATE ELECTRICAL SERVICE DISCONNECT,
 SEE ELECTRICAL DRAWINGS. CAP PENETRATIONS
 BELOW ROOF MEMBRANE & PATCH TO MATCH
 EXISTING, TYPICAL. SEE ELECTRICAL DRAWINGS.


SALVAGE TOP SEGMENT OF COPPER EXHAUST
 DUCT TO ANGLE IRON SUPPORT. SALVAGED
 MATERIAL TO OFFSET COST OF BASE BID.

REMOVE MASONRY
 WALL, TYPICAL

REMOVE MASONRY,
 STEEL AND CONCRETE
 WALL SYSTEM, TYPICAL
 SALVAGE BRICK FOR
 REINSTALLATION

SALVAGE MISCELLANEOUS WALL
 MOUNTED APURTENANCES,
 TYPICAL COORDINATE WITH MEP
 DRAWINGS.

DRAWING TITLE:	WEST ELEVATION (DEMOLITION)	DWG. NO:	DATE: 10/27/2009
		SKA-03	
PROJECT:	COOLING TOWER REPLACE'T 61 WOODLAND STREET HARTFORD, CT 06105	TectonArchitects inc ONE HARTFORD SQUARE WEST HARTFORD CONNECTICUT TEL 860 548 0802 FAX 860 249 2531 www.tectonarchitects.com	JOB NO: BI-2B-272 / CT.58.AR
			RE: 1/A3.1.2

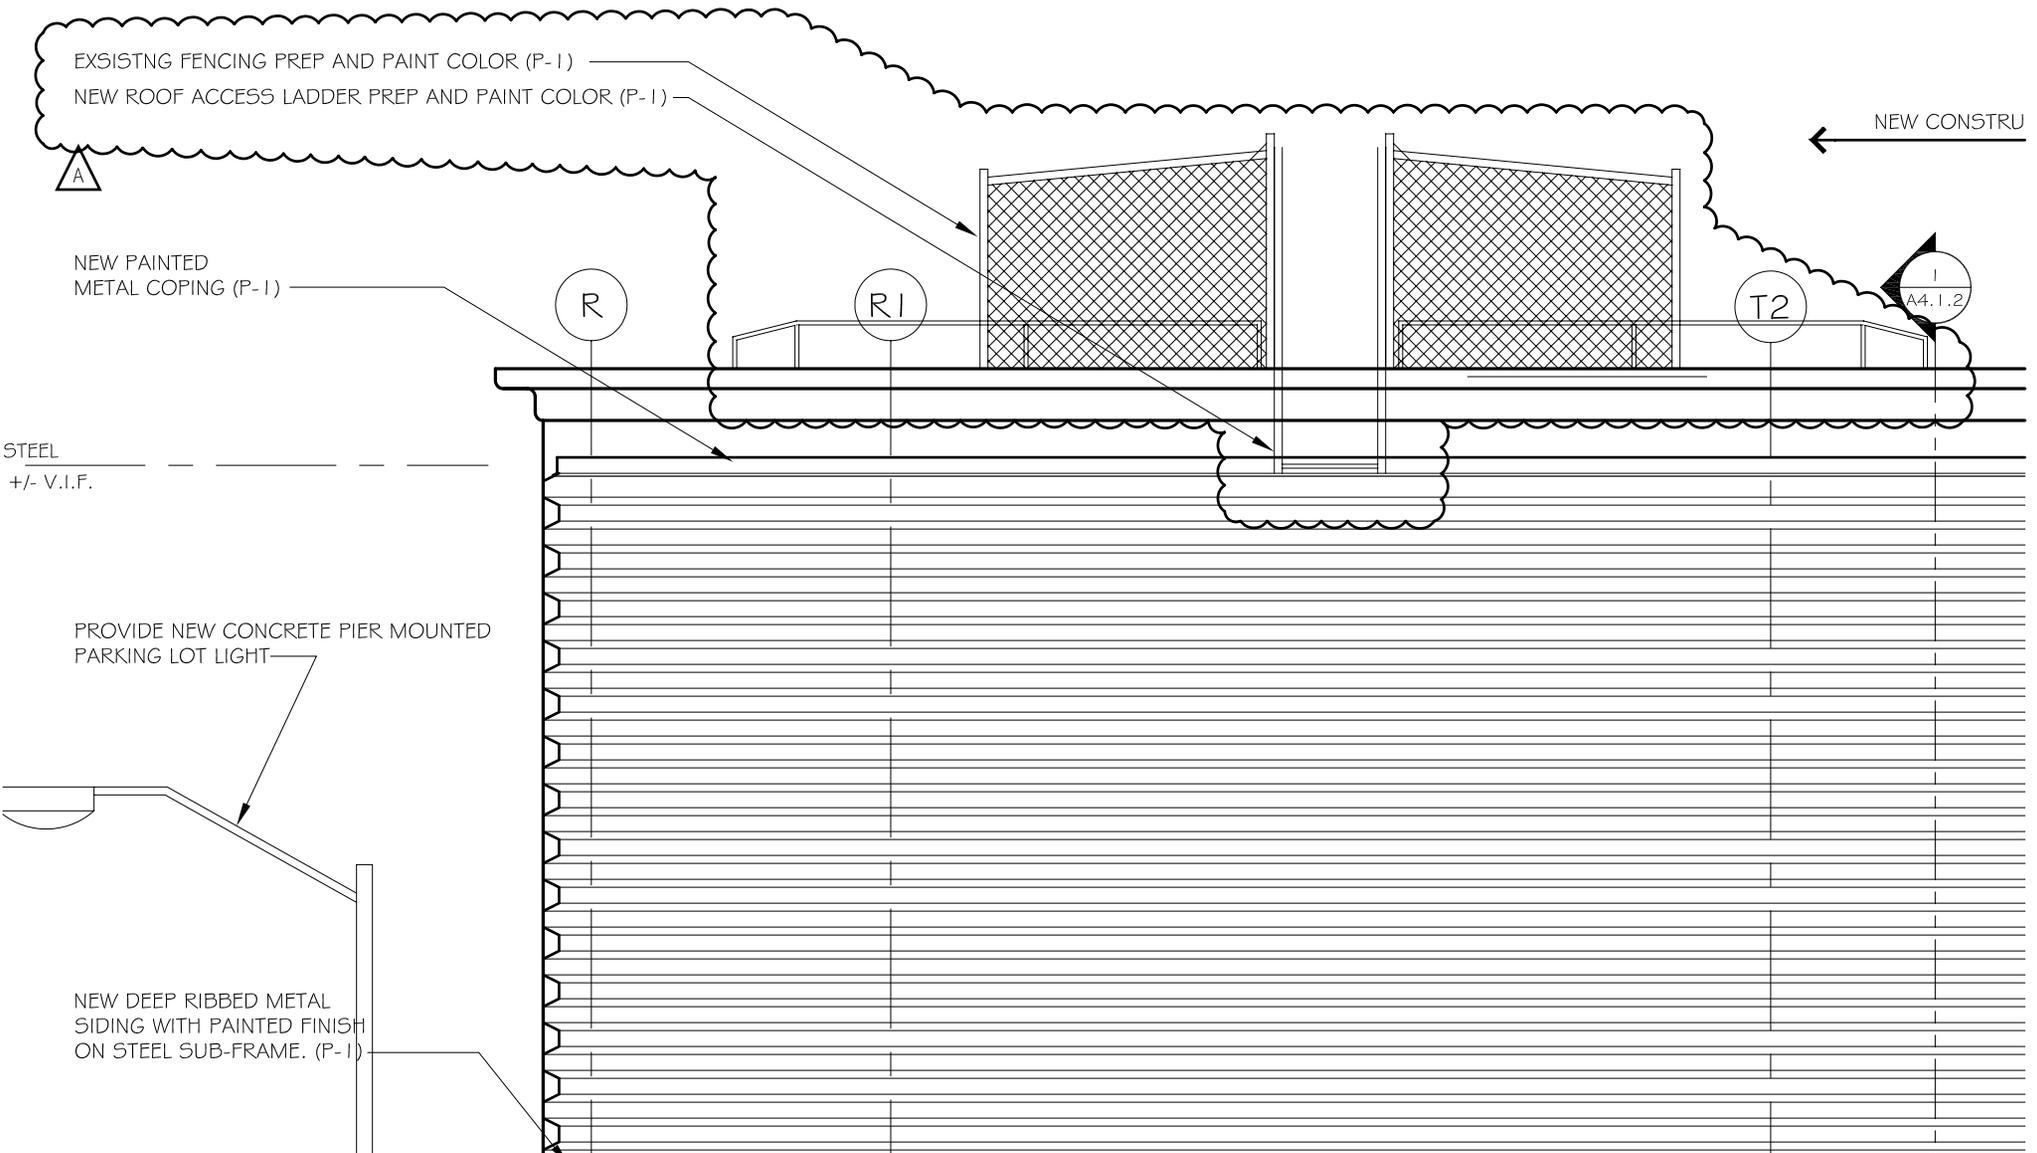

DRAWING TITLE:	WEST ELEVATION (SUPPLEMENTAL BID 01)	DWG. NO:	SKA-04	DATE:	10/27/2009
		PROJECT:	COOLING TOWER REPLACE'T 61 WOODLAND STREET HARTFORD, CT 06105	SCALE:	1/4" = 1'-0"
RE: 1/A6.3.2				JOB NO:	BI-2B-272 / CT.58.AR
				REVISED:	

TectonArchitects | pc
 ONE HARTFORD SQUARE WEST
 HARTFORD CONNECTICUT
 TEL 860 548 0802
 FAX 860 249 2531
 www.tectonarchitects.com

INVITATION TO BID

FOR PROJECTS ESTIMATED TO COST MORE THAN \$500,000.00

ADV. NO.: 11-08

ADV. DATE: October 22, 2010

SEALED BIDS FROM CONTRACTORS WHO HAVE BEEN PREQUALIFIED IN THE DAS CLASSIFICATION NOTED BELOW SHALL BE ADDRESSED TO THE DEPARTMENT OF PUBLIC WORKS - STATE OF CONNECTICUT FOR:

Project Title:	Cooling Tower Replacement, 61 Woodland Street, Hartford, CT
Project Number:	BI-2B-272 (2nd Rebid)
DAS Classification:	Group B (General Building Construction)
Special Requirement:	N/A
Cost Estimate Range:	\$564,347.00 – \$623,752.00
Plans & Specs Ready For Sale Date:	October 27, 2010
A NON-REFUNDABLE FEE OF PER SET IS REQUIRED	\$ 62.00 Checks should be made payable to “ Treasurer, State Of Connecticut ” and should <i>include</i> the prospective bidder’s correct mailing address, email address, telephone and fax numbers. USE A SEPARATE CHECK FOR EACH PROJECT.
Examination or Purchase of Plans & Specs	at the State Of Connecticut, Department Of Public Works, Plans And Specifications Section, Room No. G-36, 165 Capitol Avenue, Hartford, CT 06106 , during the hours of 7:30 A.M. to 3:00 P.M. (Monday-Friday) or by addressing a request to the above address with your Fedex number .
Pre-Bid Conference:	All prospective bidders are encouraged to attend a pre-bid conference.
Pre-Bid Conference Time	To be held at 9:00 AM.
Pre-Bid Conference Date	On November 1, 2010
Pre-Bid Conference Location	At 61 Woodland Street, Room G-44 Community, Hartford
Pre-Bid Conference Registration	All prospective bidders shall <i>properly</i> register. <i>Proper</i> registration means that the attendee has <i>signed</i> his or her name to the official roster and <i>listed</i> the name and address of the company he or she represents on the official roster.
Pre-Bid Conference Contact	John Mcquire
BID OPENING DATE:	November 10, 2010
Receipt of Bid Package	Bids will be received at the State Office Building, 165 Capitol Avenue, Hartford, CT, 06106 in Room No. G-36 UNTIL 1:00 P.M. on the date shown above and thereafter publicly opened and read aloud in Room No. G-32 .
Bid Results:	Bid results are posted on the DPW Website in approximately

	two (2) days after the bid opening date.
Set-Aside Participation	25%
Including MBE	6.25%
Gift And Campaign Contribution Certification	If awarded the subject contract and the contract has a value of \$50,000 or more the contractor will be required to sign and submit, at the time of contract execution, a Gift And Campaign Contribution Certification . See the DPW home page, http://www.ct.gov/dpw , click on Affidavits . For the purposes of signing the Certification, the “date DPW began planning” the subject project or services is such date noted below.
Date DPW Began Planning the Subject Project:	August 8, 2006
Summary and Affidavit Regarding State Ethics	Any one seeking a contract with a value of more than \$500,000 shall provide with their bid an Ethics Affidavit located at CT DPW Website (www.ct.gov/dpw). Failure to provide this affidavit with the bid proposal shall result in rejection of the bid.
Bid Security	As security , <i>each bid</i> must be accompanied by a CERTIFIED CHECK made payable to “ Treasurer, State of Connecticut ,” or the bid must be accompanied by a BID BOND, in the form required by the awarding authority and having surety thereto such Surety Company or Companies as are authorized to do business in this State and/or accepted by the Commissioner of the Department of Public Works for an amount not less than 10% of the bid.
Bidders are advised that <i>both</i> the DEPARTMENT OF ADMINISTRATIVE SERVICES PREQUALIFICATION CERTIFICATE and UPDATE STATEMENT <i>must</i> accompany the bid proposal for projects <i>estimated to exceed</i> Five Hundred Thousand Dollars (\$500,000.00) (C.G.S. 4b-91 as amended). <i>Failure to supply them with the bid will result in rejection of the bid</i>	
Department of Administrative Services (DAS) Contractor Prequalification Program: http://www.das.state.ct.us/Purchase/New_PurchHome/Busopp.asp	
To access Executive Orders: http://www.ct.gov/governorrell/cwp/browse.asp?a=1719&bc=0&c=18433	
To access the Department of Public Works Web Site: http://www.ct.gov/dpw	

Performance and Labor and Material Bonds to be furnished by the bidder awarded the contract shall be an amount not less than 100% of the contract price.

The Commissioner reserves the right to do any of the following without liability, including but not limited to: (a) waive technical defects in the bid proposal as he or she deems best for the interest of the State; (b) negotiate with a contractor in accordance with Connecticut General Statutes Section 4b-91; (c) reject any or all bids; (d) cancel the award or execution of any contract prior to the issuance of the “Notice To Proceed;” and, (e) advertise for new bids.

Nonresident contractors: At the time of contract signing a certificate from the Commissioner of Revenue Services must be provided which evidences that C.G.S. 12-430 for non-resident contractors has been met. For details call the Department of Revenue Services at (860) 541-3280, ext. 7.

EXECUTIVE ORDERS:

The Contract is subject to the provisions of Executive Order No. Three of Governor Thomas J. Meskill, promulgated June 16, 1971, concerning labor employment practices, Executive Order No. Seventeen of Governor Thomas J. Meskill, promulgated February 15, 1973, concerning the listing of employment openings and Executive Order No. Sixteen of Governor John G. Rowland promulgated August 4, 1999, concerning violence in the workplace, all of which are incorporated into and are made a part of the Contract as if they had been fully set forth in it. At the Contractor’s request, the Client Agency shall provide a copy of these orders to the Contractor. The Contract may also be subject to Executive Order No. 7C of Governor M. Jodi Rell, promulgated July 13, 2006, concerning contracting reforms and Executive Order No. 14 of Governor M. Jodi Rell, promulgated April 17, 2006, concerning procurement of cleaning products and services, in accordance with their respective terms and conditions.

This contract is subject to the provisions of the Department of Public Works **Sexual Harassment Policy** (“Policy”) and, as such, the contract may be canceled, terminated, or suspended by DPW for violation of or noncompliance with said Policy. Said document is hereby incorporated herein by reference and made a part hereof as though fully set forth herein. This policy may be found at the Department of Public Works Website at <http://www.ct.gov/dpw>, under **Publications**.

All **technical** questions must be in writing (not phoned or emailed) and faxed to the **Architect/Engineer** with a **copy** to the **DPW Project Manager** listed below.

Engineer/Consultant:	Consulting Engineering Services, Inc.	Fax No:	860-632-1768
Architect/Consultant:	Tecton Architects Inc.	Fax No:	860-249-2531
DPW Project Manager:	Tom Surprenant	Fax No:	860-713-7261

All **bid** questions should be addressed to the **Officer** listed below.

Associates Fiscal Administrative Officer:	Barbara Bergeron	Fax No:	(860) 713-7395
---	------------------	---------	----------------

Contract Time Allowed: 120 Calendar Days

Liquidated Damages: \$ 844.00 Per Calendar Day beyond Substantial Completion

\$ 814.00 Per Calendar Day beyond ninety (90) days after Substantial Completion

Prevailing Wage Rates: Prevailing wages are required on this project, in accordance with the schedule provided in the **bid documents**, pursuant to Connecticut General Statutes Section 31-53 (a) through (h), as amended.

Each contractor who is awarded a contract on or after October 1, 2002 shall be subject to provisions of the Connecticut General Statutes, Section 31-55a concerning **annual adjustments** to prevailing wages.

Wage Rates will be posted each **July 1st** on the **Department of Labor website**: www.ctdol.state.ct.us . Such prevailing wage adjustment shall not be considered a matter for any contract amendment.

The wages paid on an hourly basis to any mechanic, laborer or workman employed upon the work herein contracted to be done and the amount of payment or contribution paid or payable on behalf of each such employee to any employee welfare fund, as defined in subsection (h) of section 31-53 of the Connecticut General Statutes, shall be at a rate equal to the rate customary or prevailing for the same work in the same trade or occupation in the town in which such public works project is being constructed. Any contractor who is not obligated by agreement to make payment or contribution on behalf of such employees to any such employee welfare fund shall pay to each employee as part of his wages the amount of payment or contribution for his classification on each pay day.

Procurement
Department of Public Works